



Restaurant Incubator Room Legend


Bake Kitchen	Coat	Hot Kitchen	Office
Break	Cold Kitchen	Isolation Process	Smoke Room
Bulk Ice	Conference	IT	Truck Wash
Can Wash	Dish Washing	Member Dry Storage	Utility
Chef Shop	Dock	Member Lockers	Walk-In Frig
Circ.	Event	Member Work	Walk-In Freezer
Circulation	Flex Kitchen	Men	Women's

Room Schedule					
Name	Number	Area	Wall Finish	Floor Finish	Ceiling Finish
Chef Shop	1	636 SF			
Men	2	56 SF			
Women's	3	56 SF			
Event	4	1303 SF			
Conference	5	614 SF			
Office	6	147 SF			
Office	7	177 SF			
Office	8	144 SF			
Break	9	78 SF			
Member Work	10	155 SF			
Women's	11	241 SF			
Men	12	241 SF			
Member Lockers	13	161 SF			
Dish Washing	14	365 SF			
Bake Kitchen	15	1001 SF			
Walk-In Freezer	16	95 SF			
Walk-In Frig	17	95 SF			
Walk-In Frig	18	95 SF			
Walk-In Frig	19	97 SF			
Smoke Room	20	208 SF			
Hot Kitchen	21	1069 SF			
Member Dry Storage	22	159 SF			
Member Dry Storage	23	159 SF			
Member Dry Storage	24	159 SF			
Member Dry Storage	25	159 SF			
Member Dry Storage	26	159 SF			
Member Dry Storage	27	159 SF			
Cold Kitchen	28	618 SF			
Utility	29	190 SF			
Bulk Ice	30	132 SF			
Truck Wash	31	114 SF			
Can Wash	32	141 SF			
Isolation Process	33	234 SF			
Flex Kitchen	34	952 SF			
Dock	35	212 SF			
IT	36	7 SF			
Coat	37	18 SF			
Circulation	38	1601 SF			
Circ.	39	67 SF			
Utility	40	77 SF			
Grand total: 40		12350 SF			

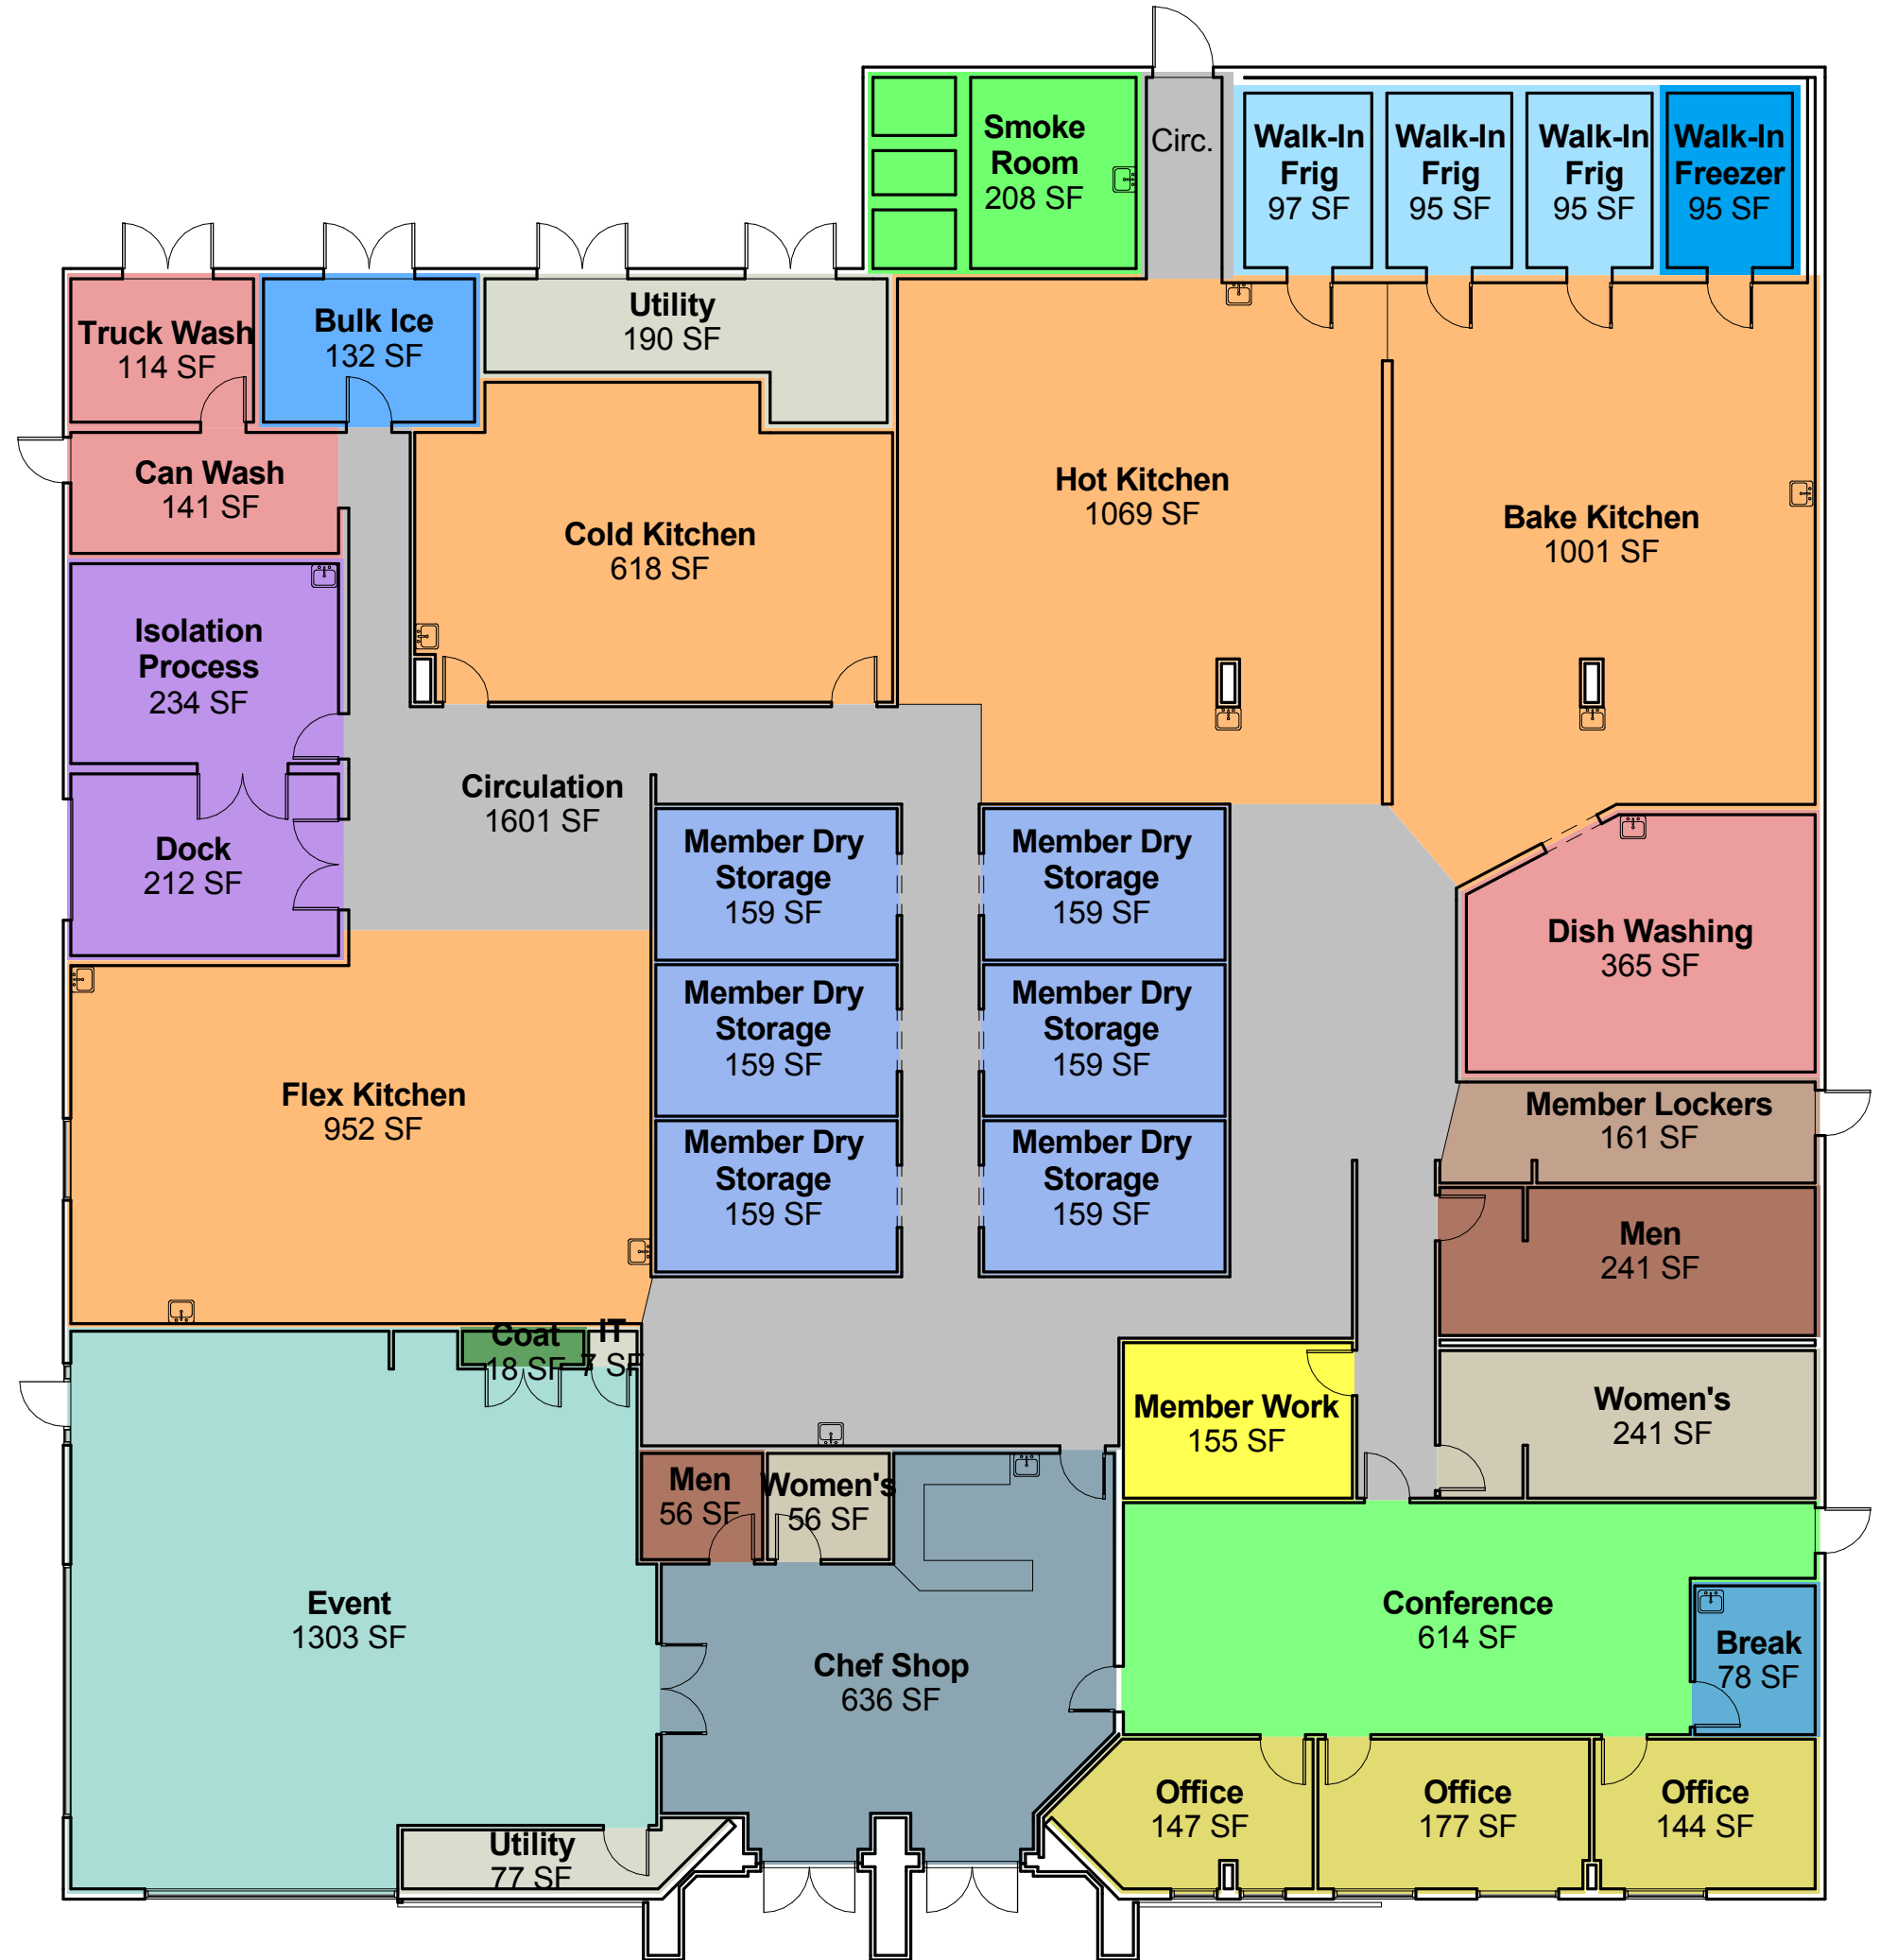


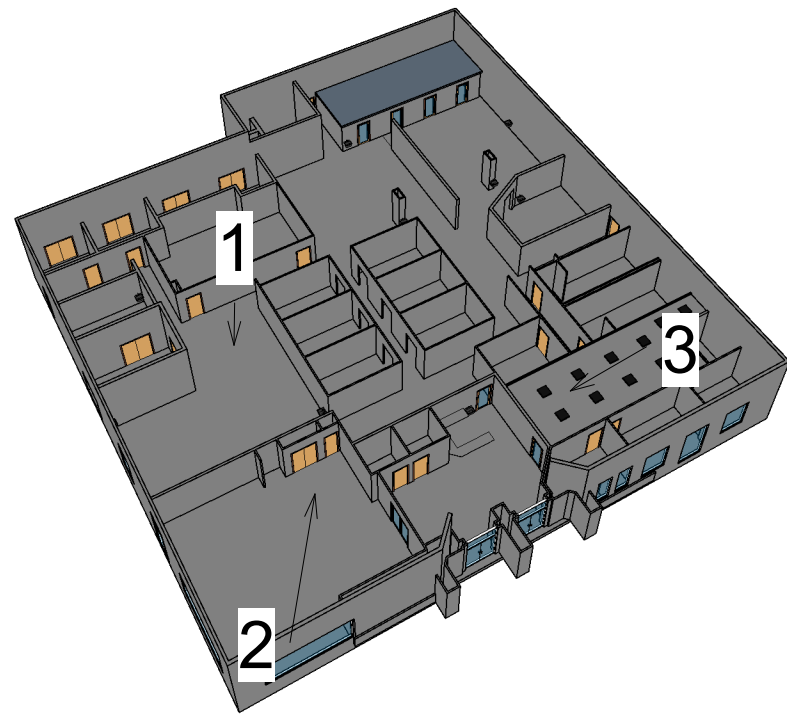


4 Birdseye as Legend for Camera Angles

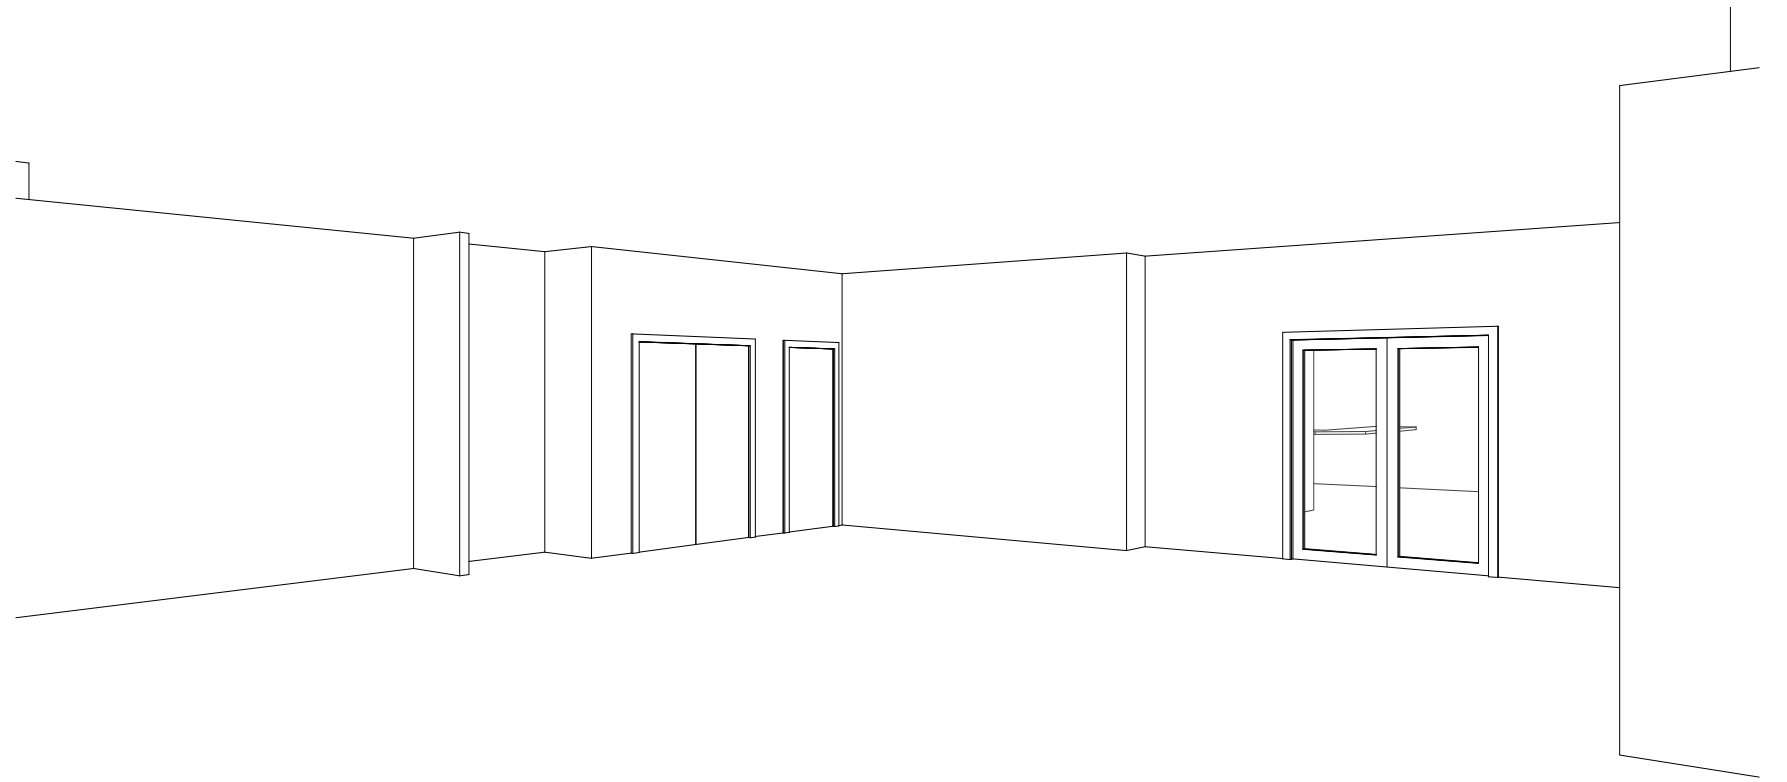

2 Event

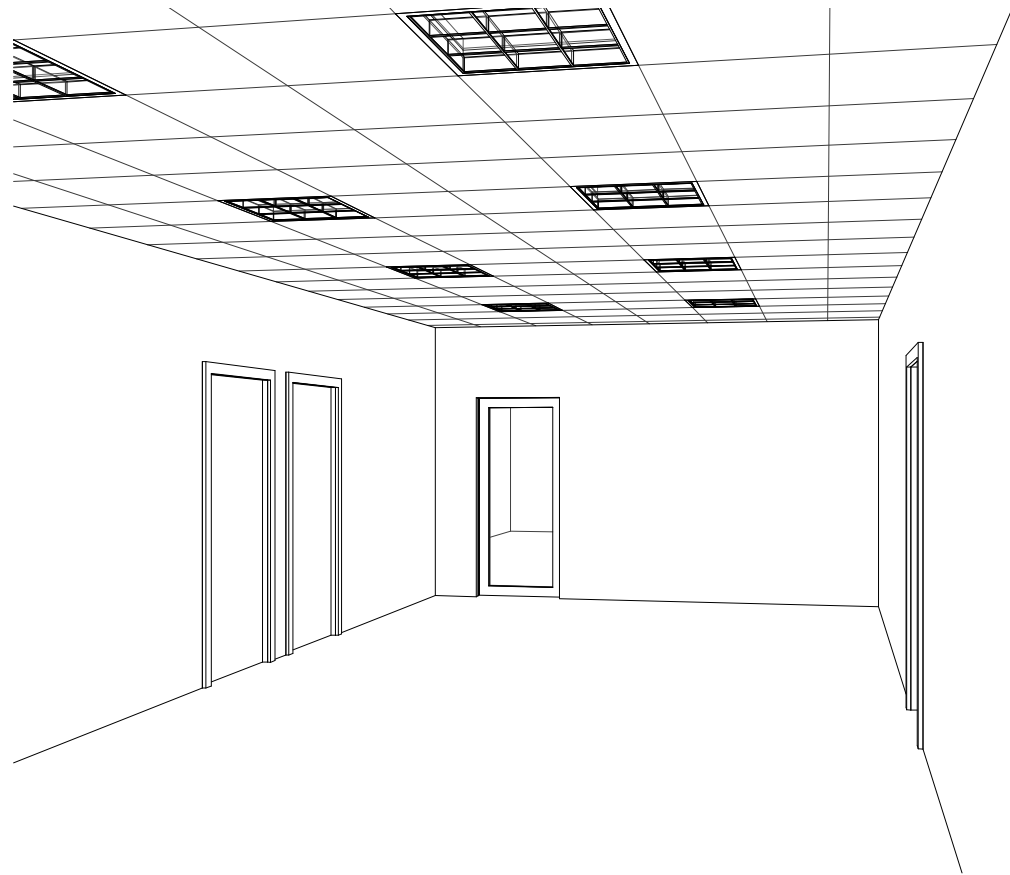

3 Conference Room

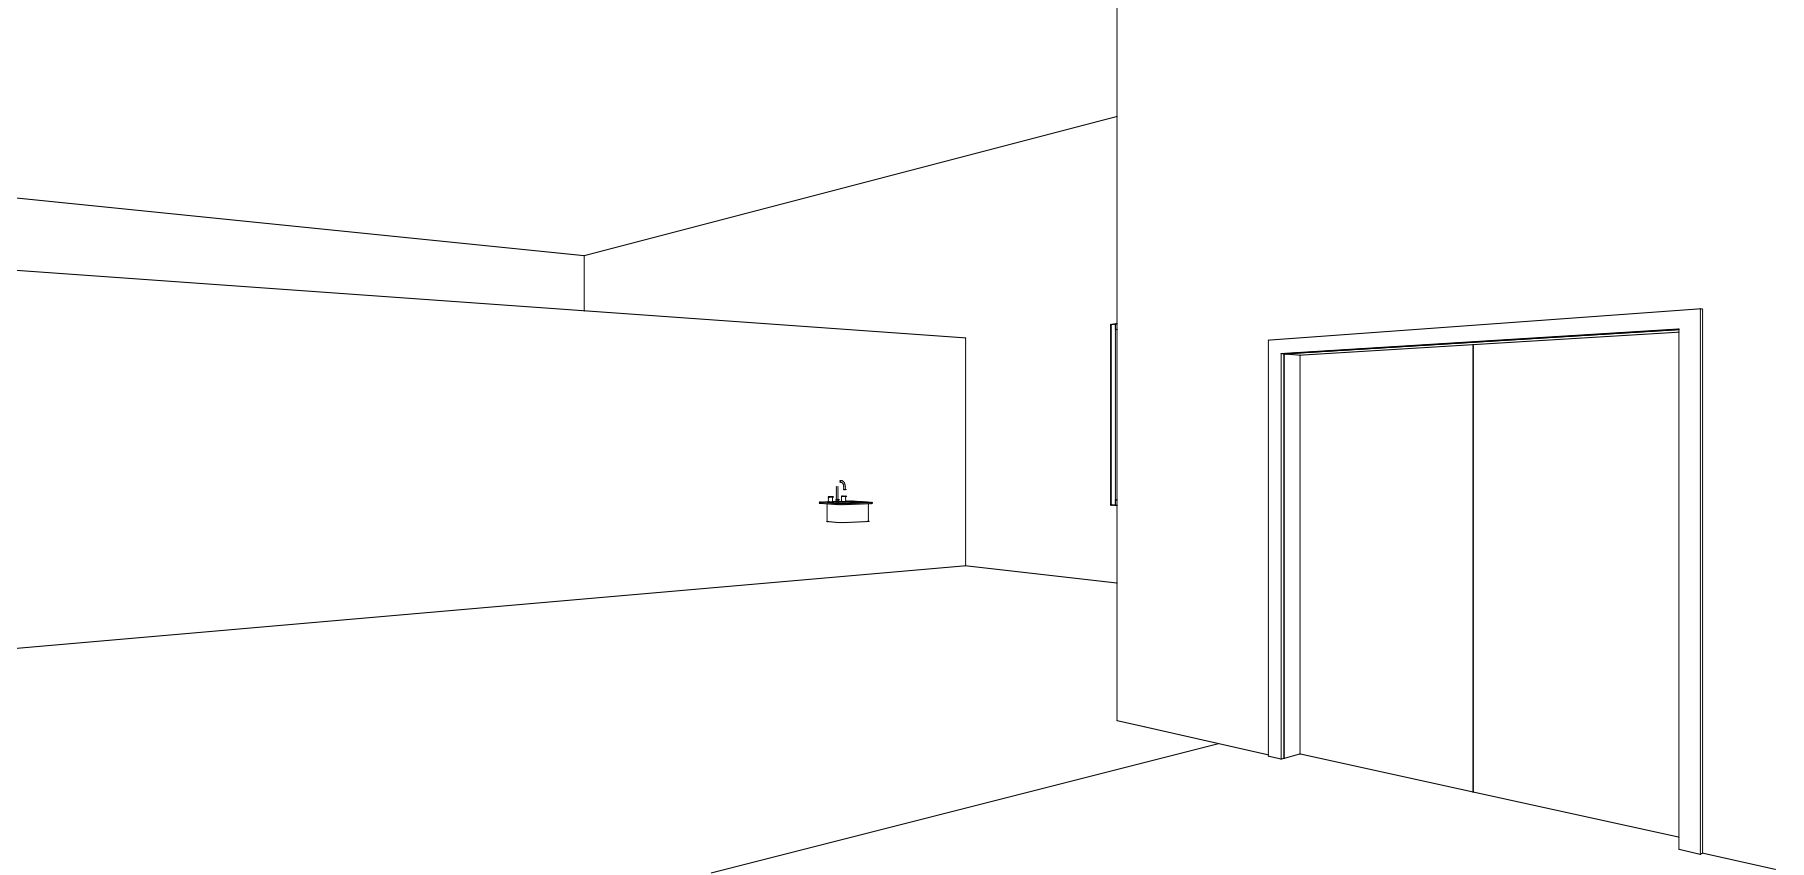

1 Flex Kitchen